






VICINITY MAPS AND TYPICAL SECTIONS

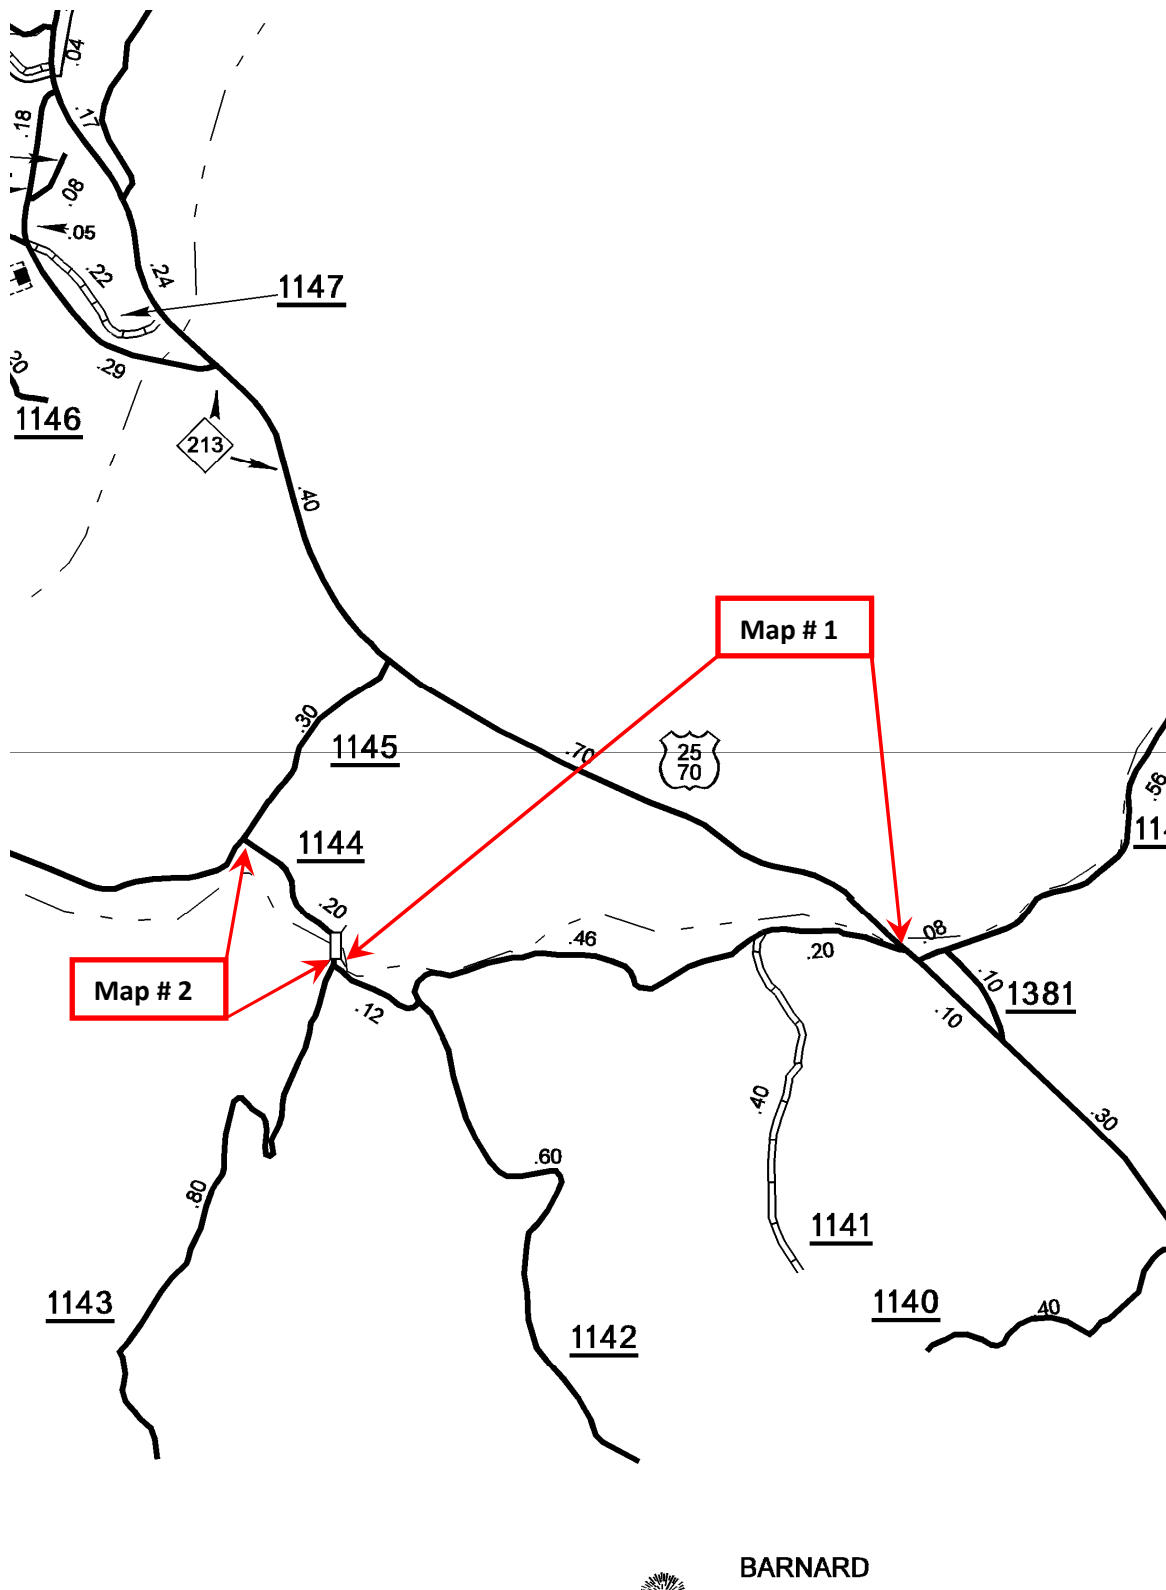


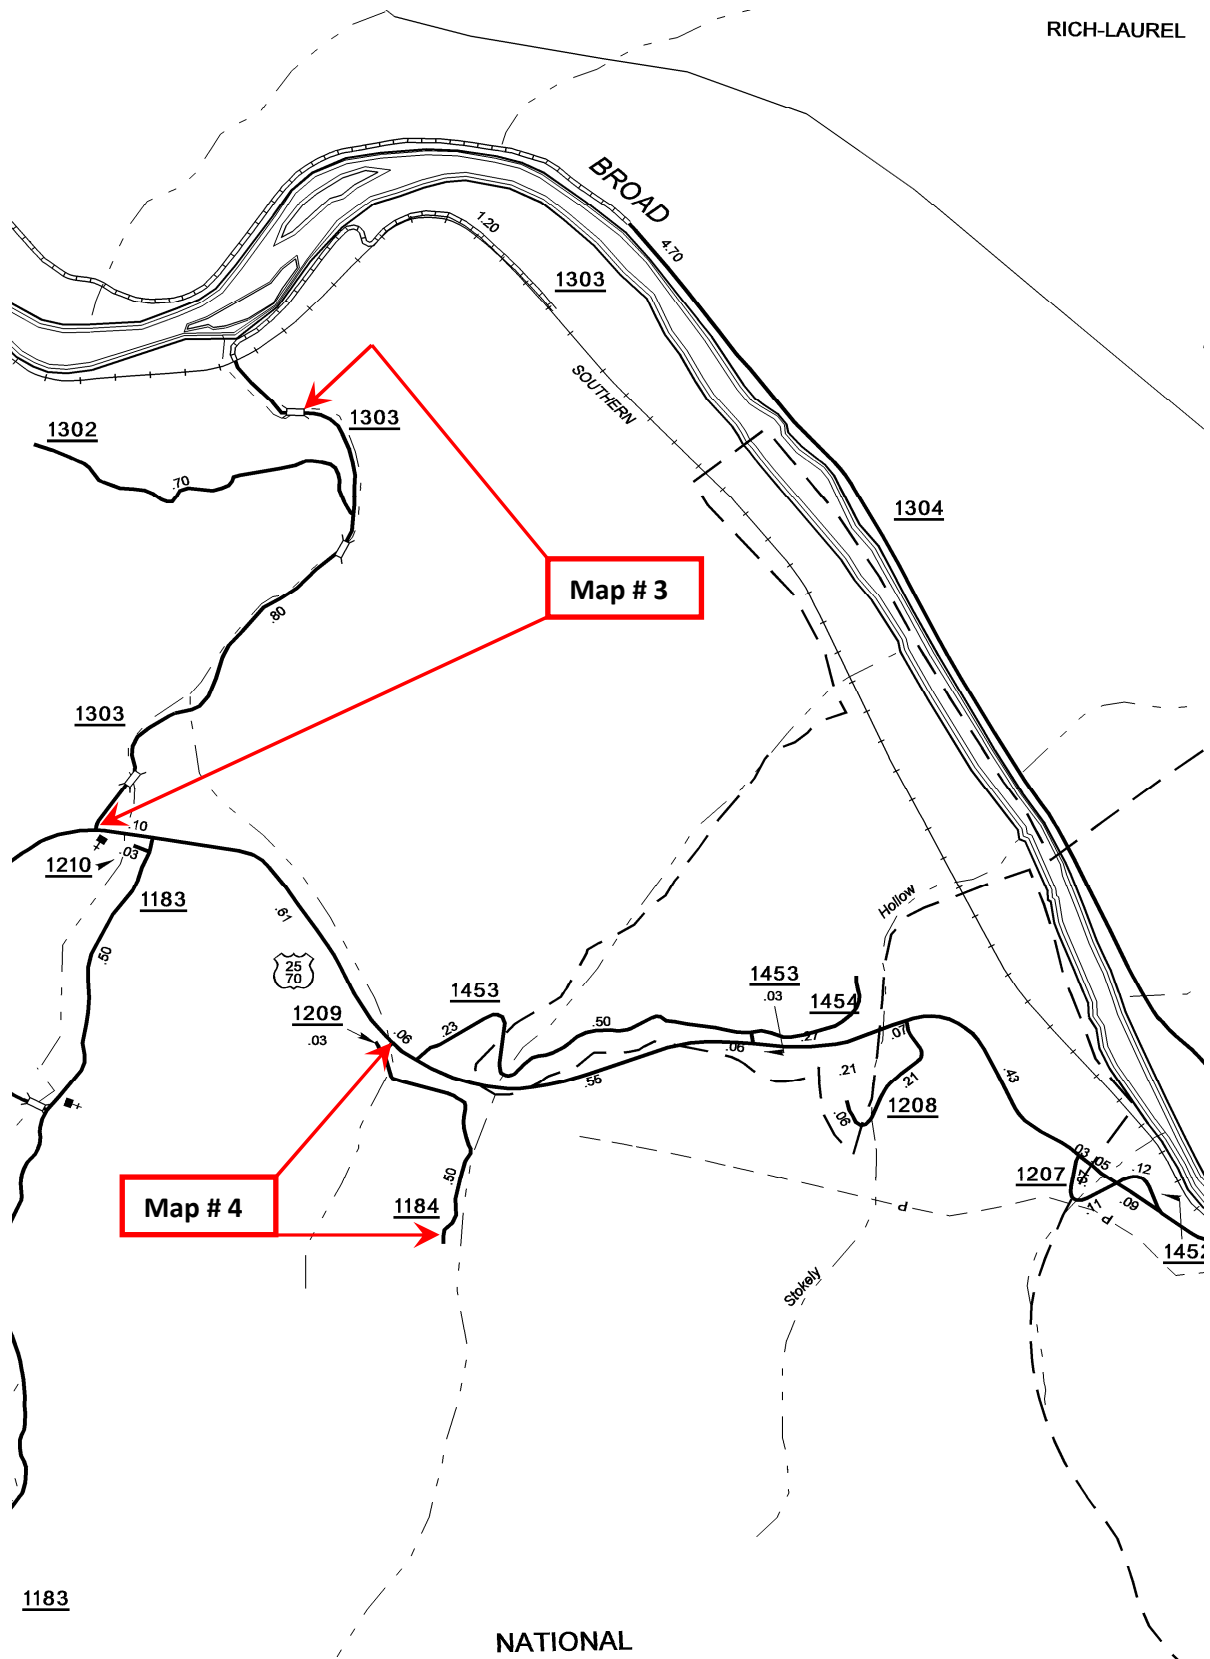


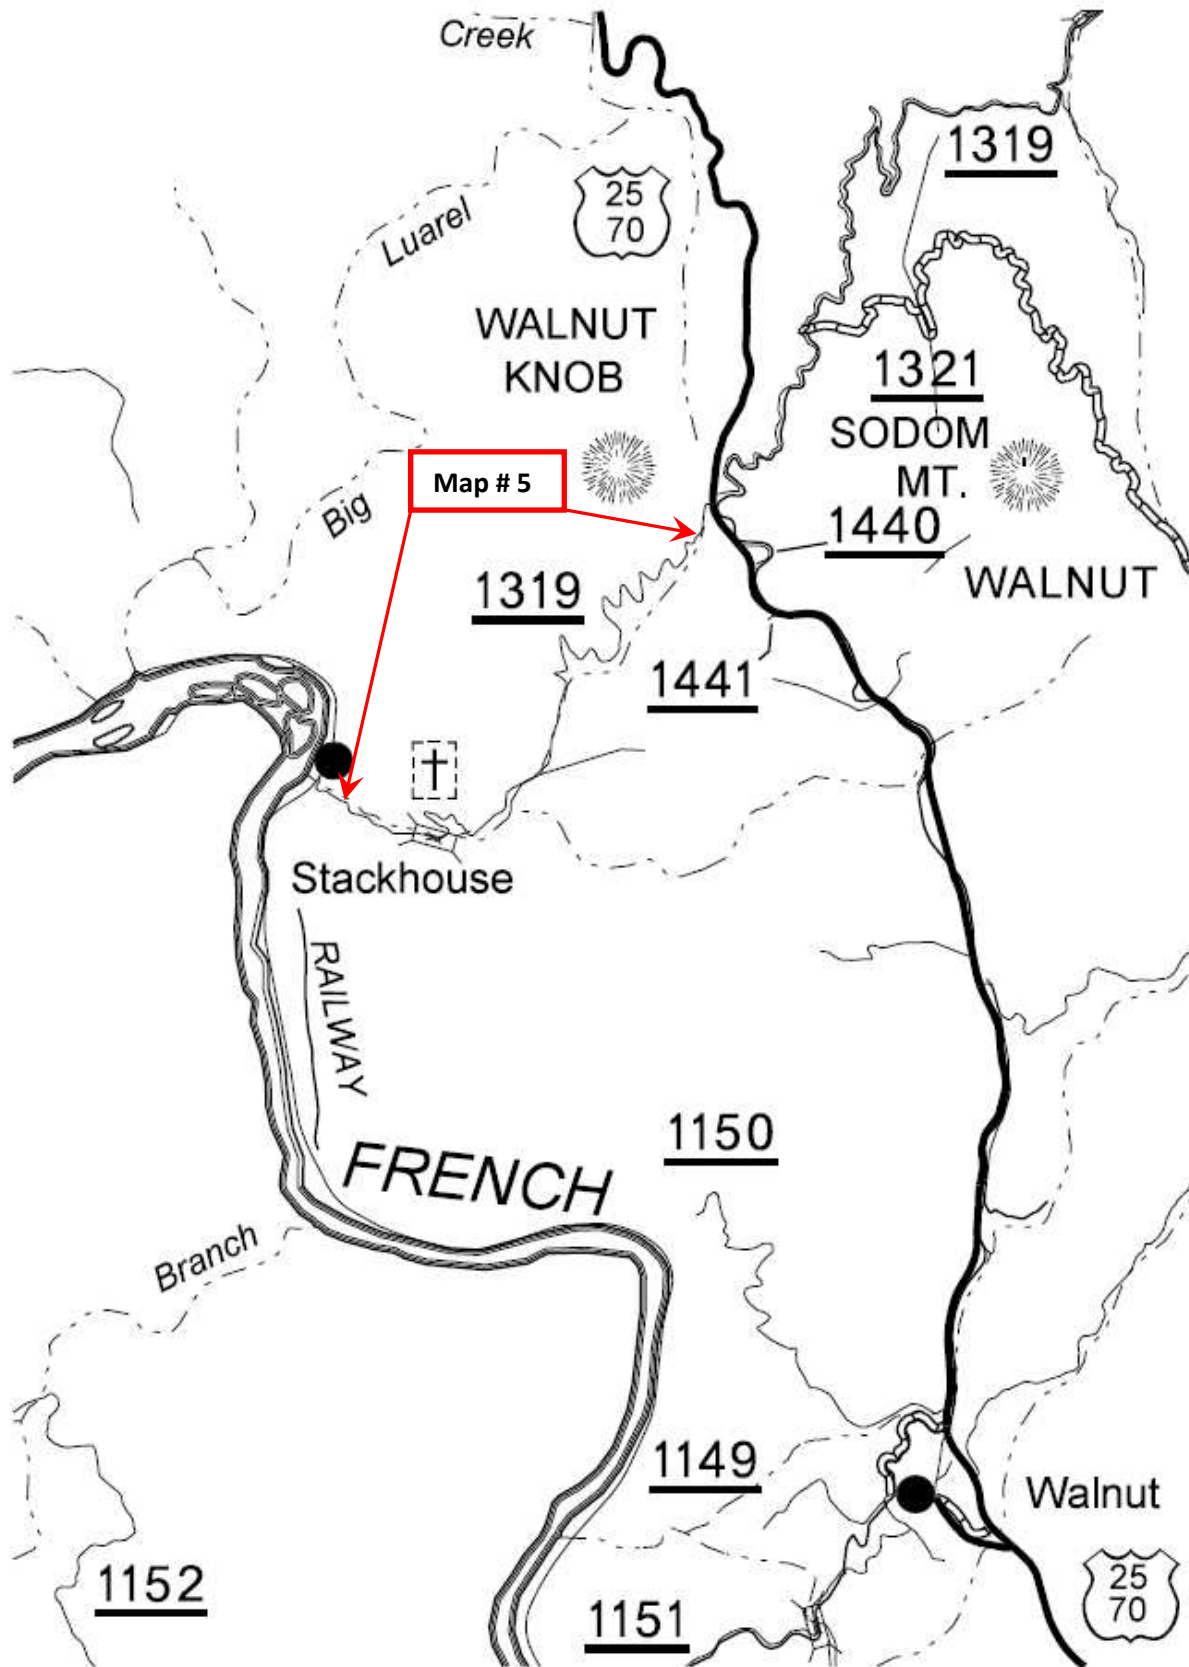

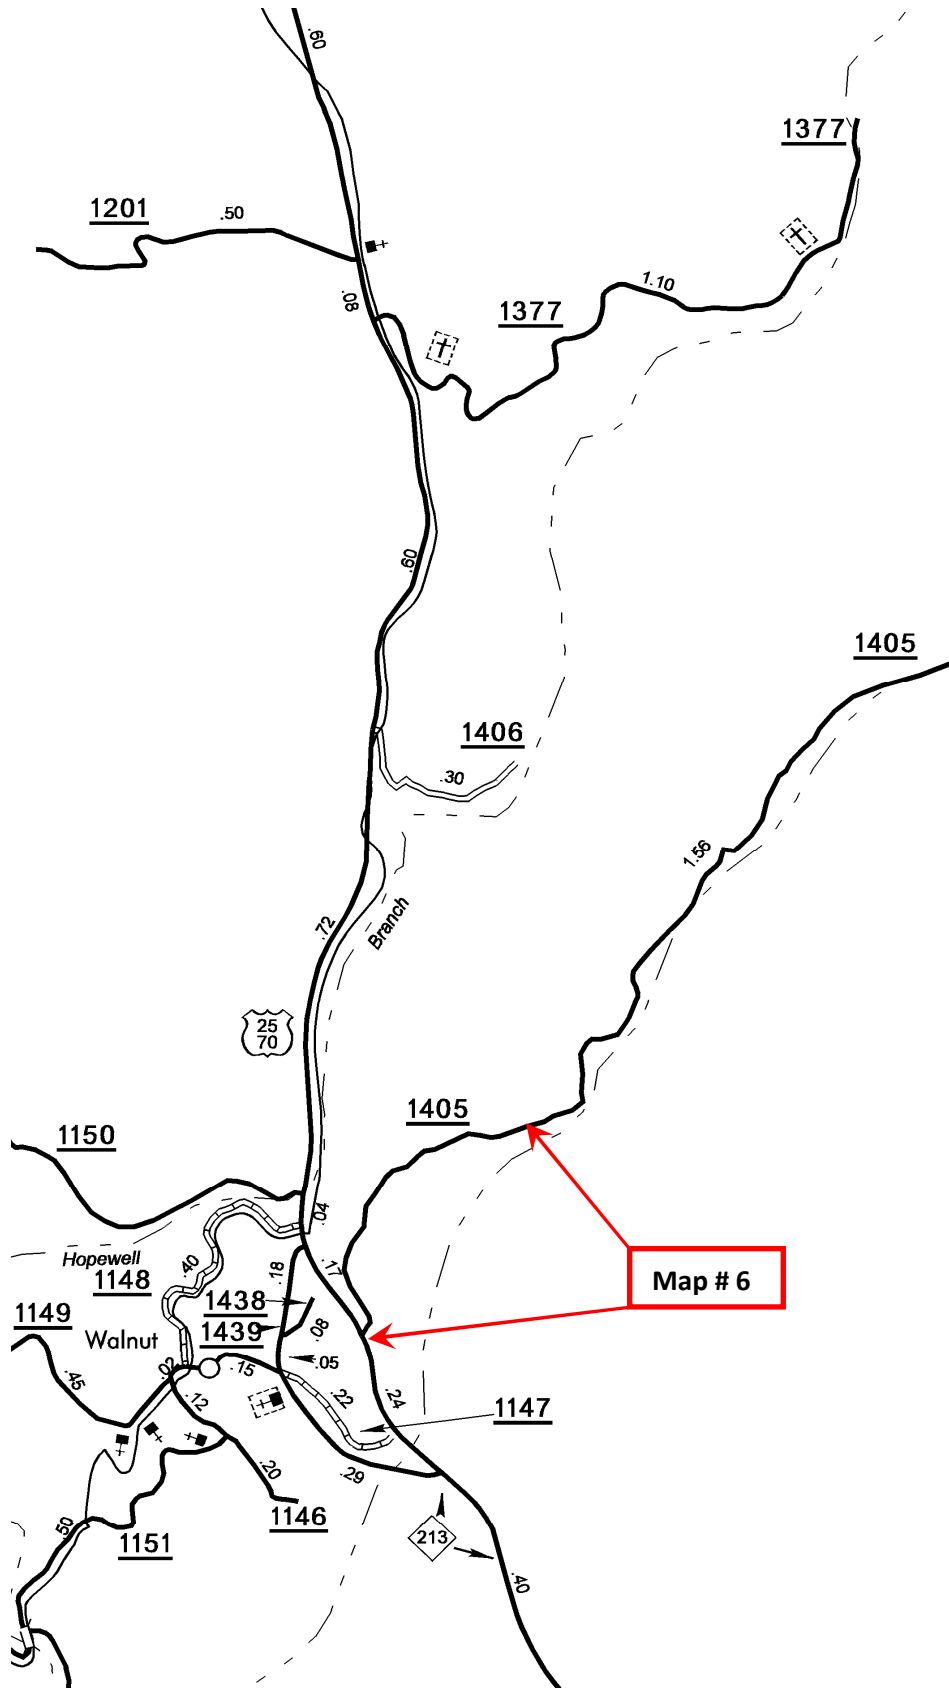


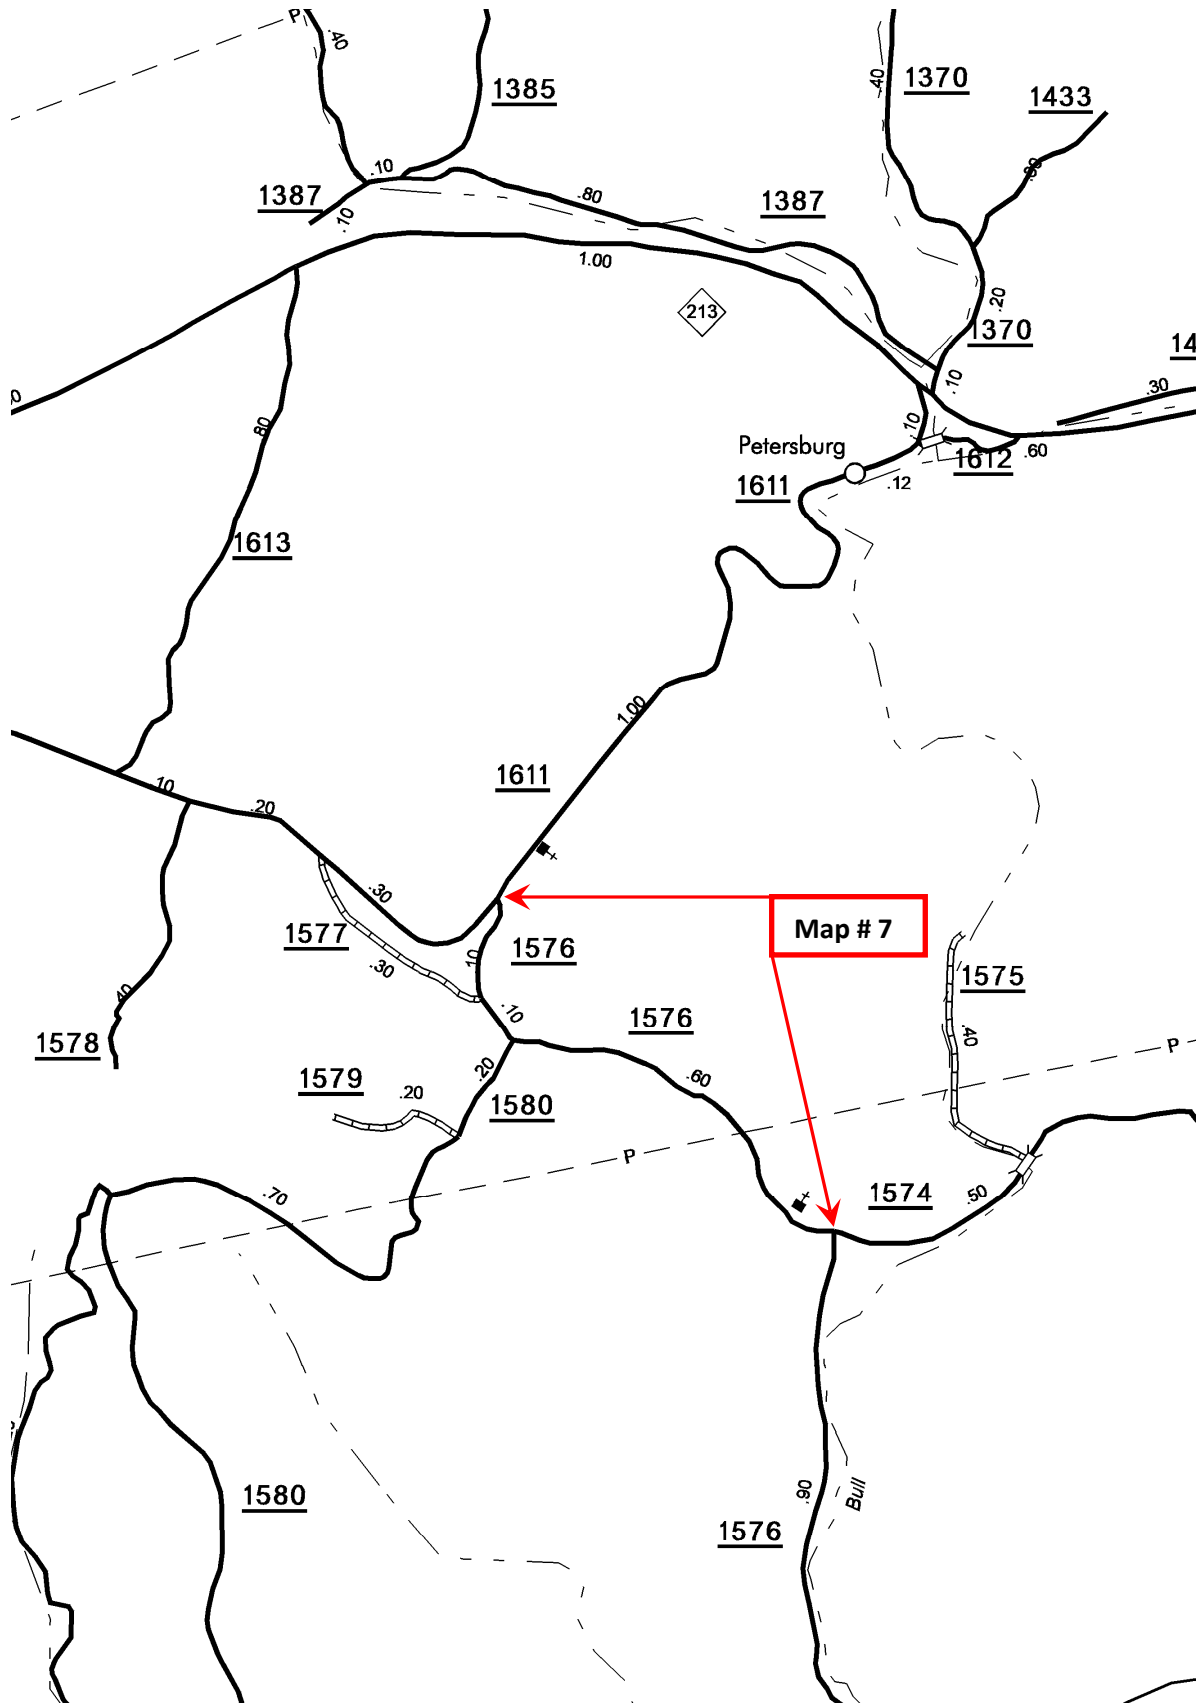


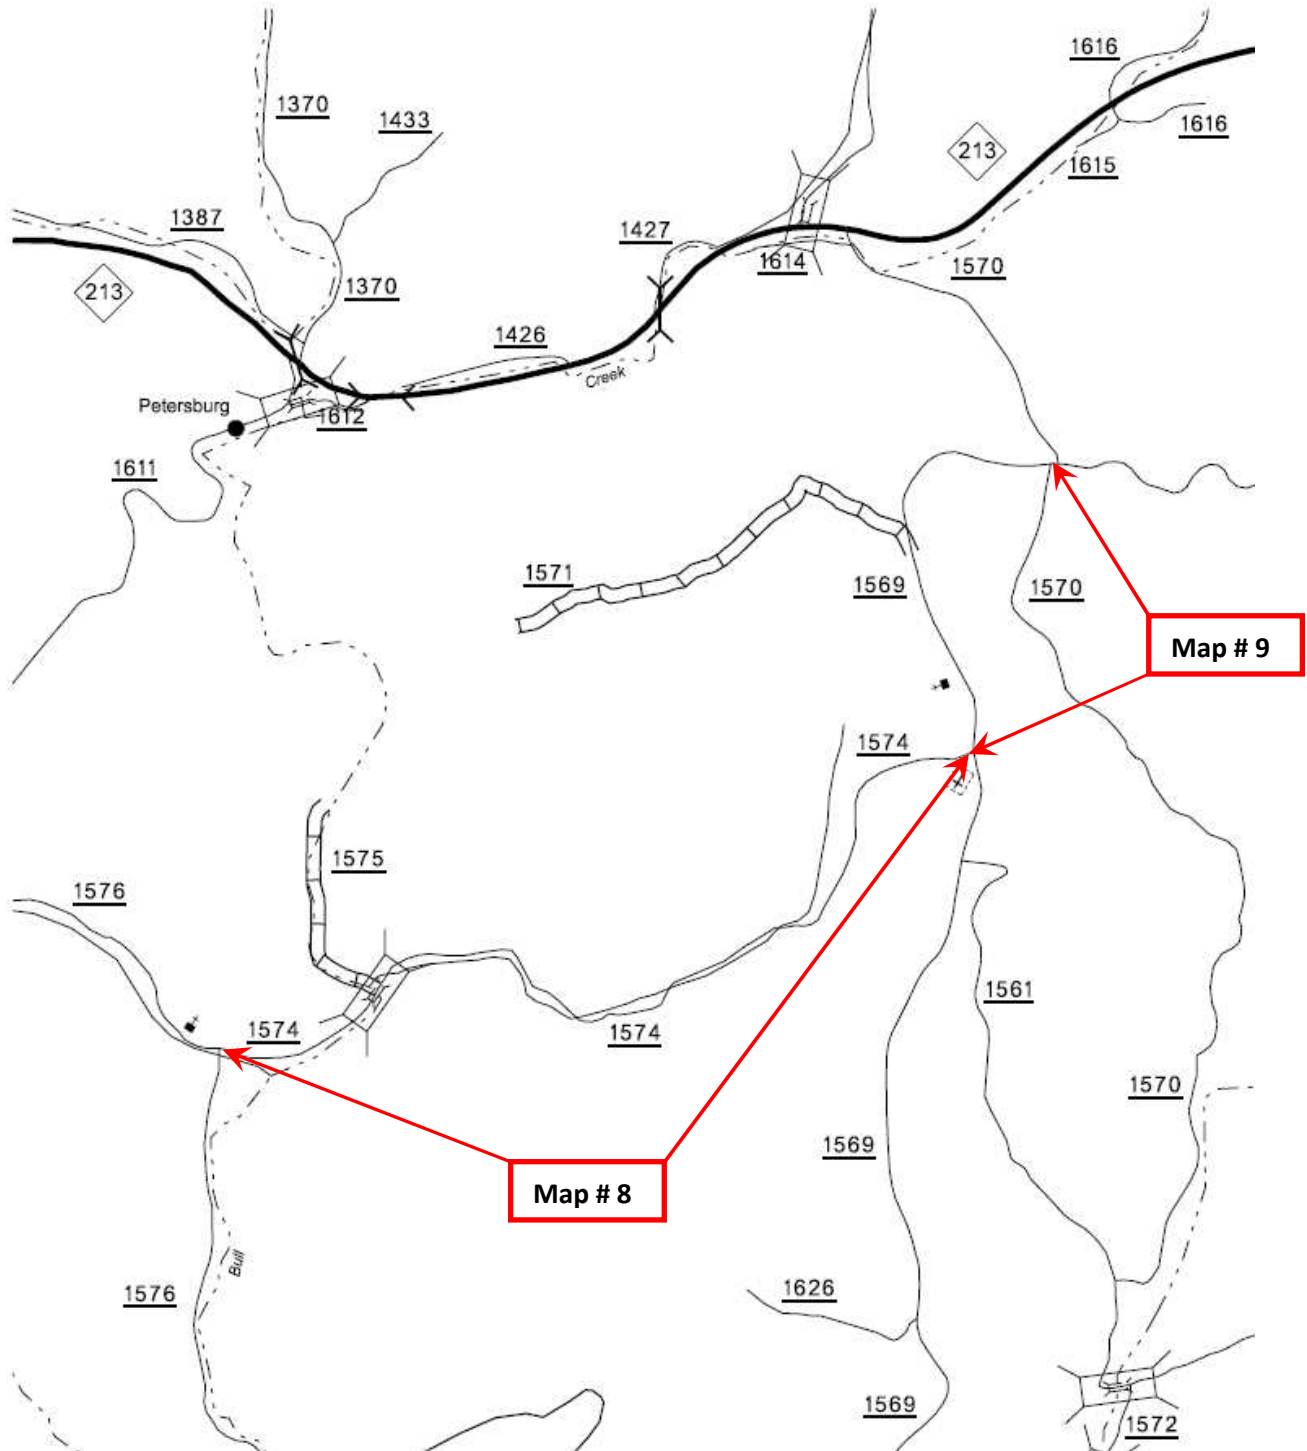


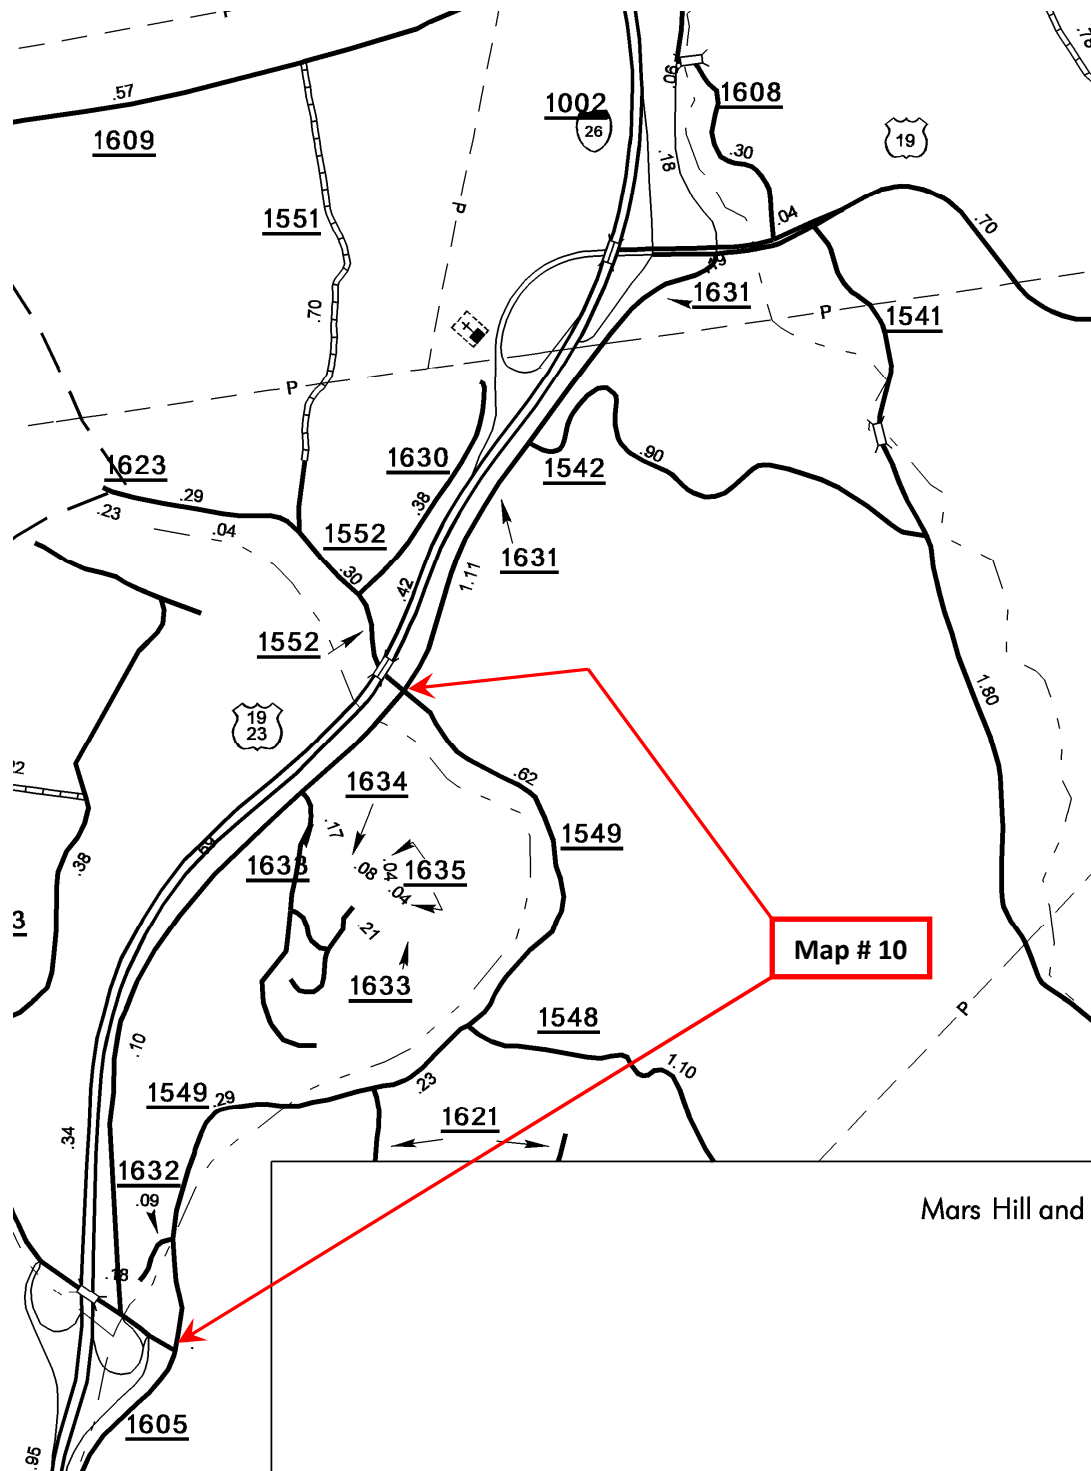



MADISON COUNTY PAVING LOCATIONS

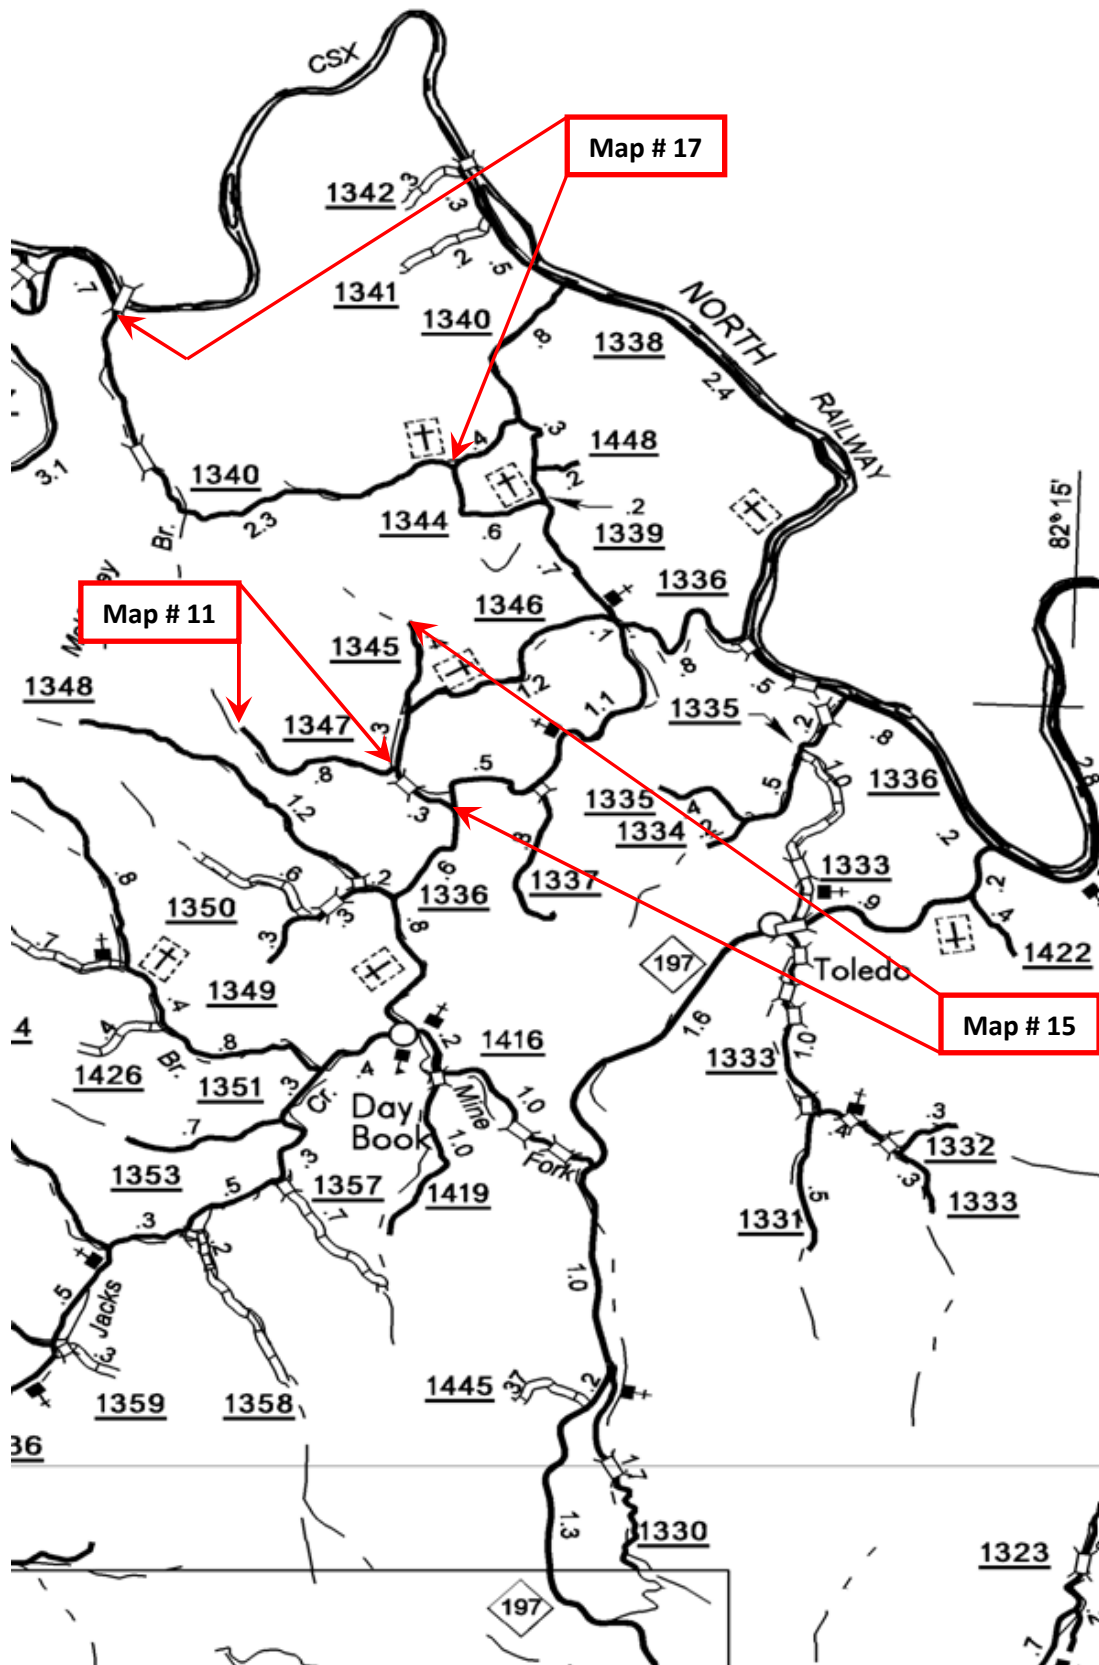


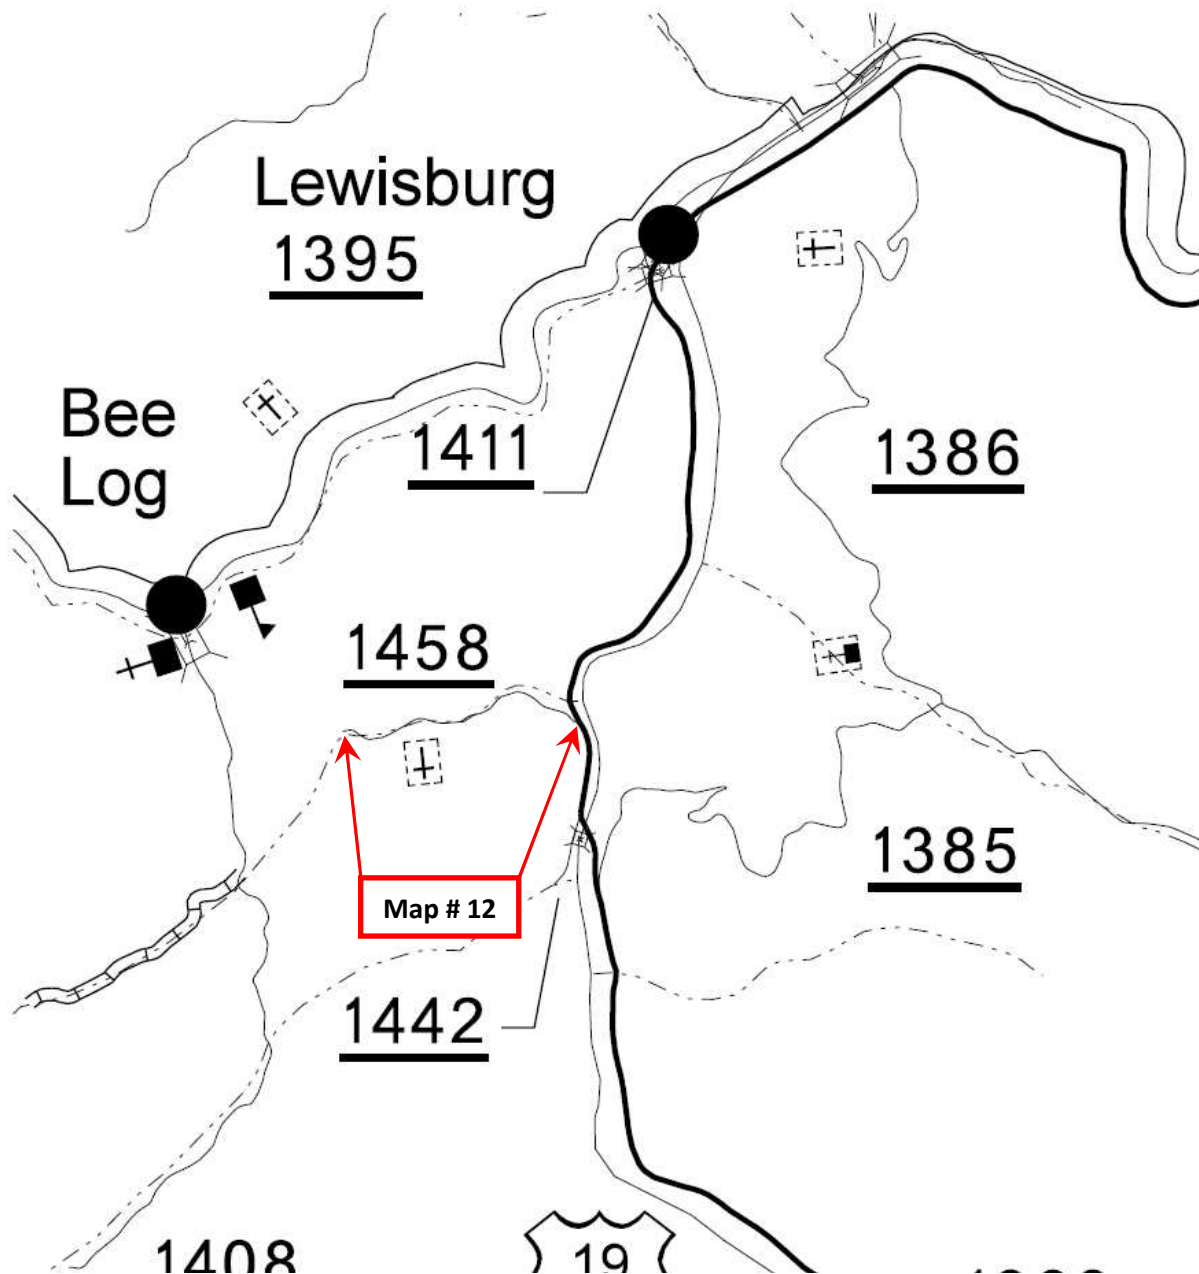


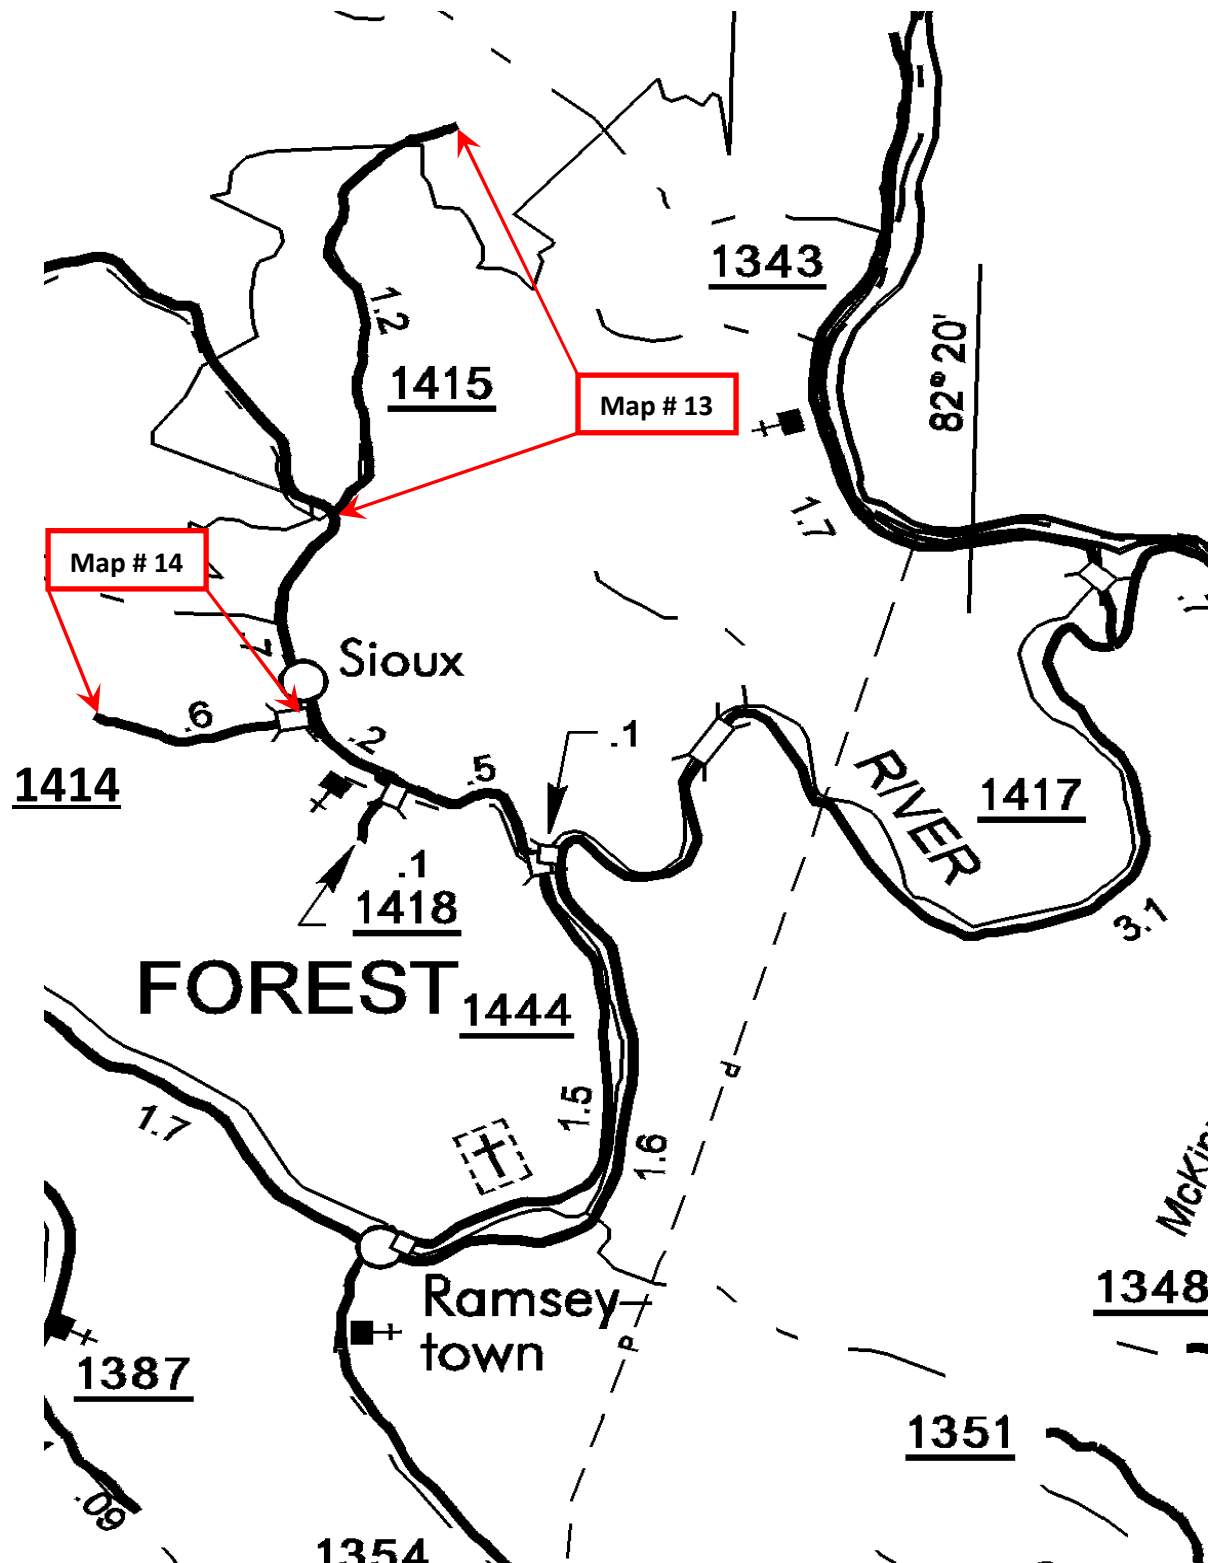

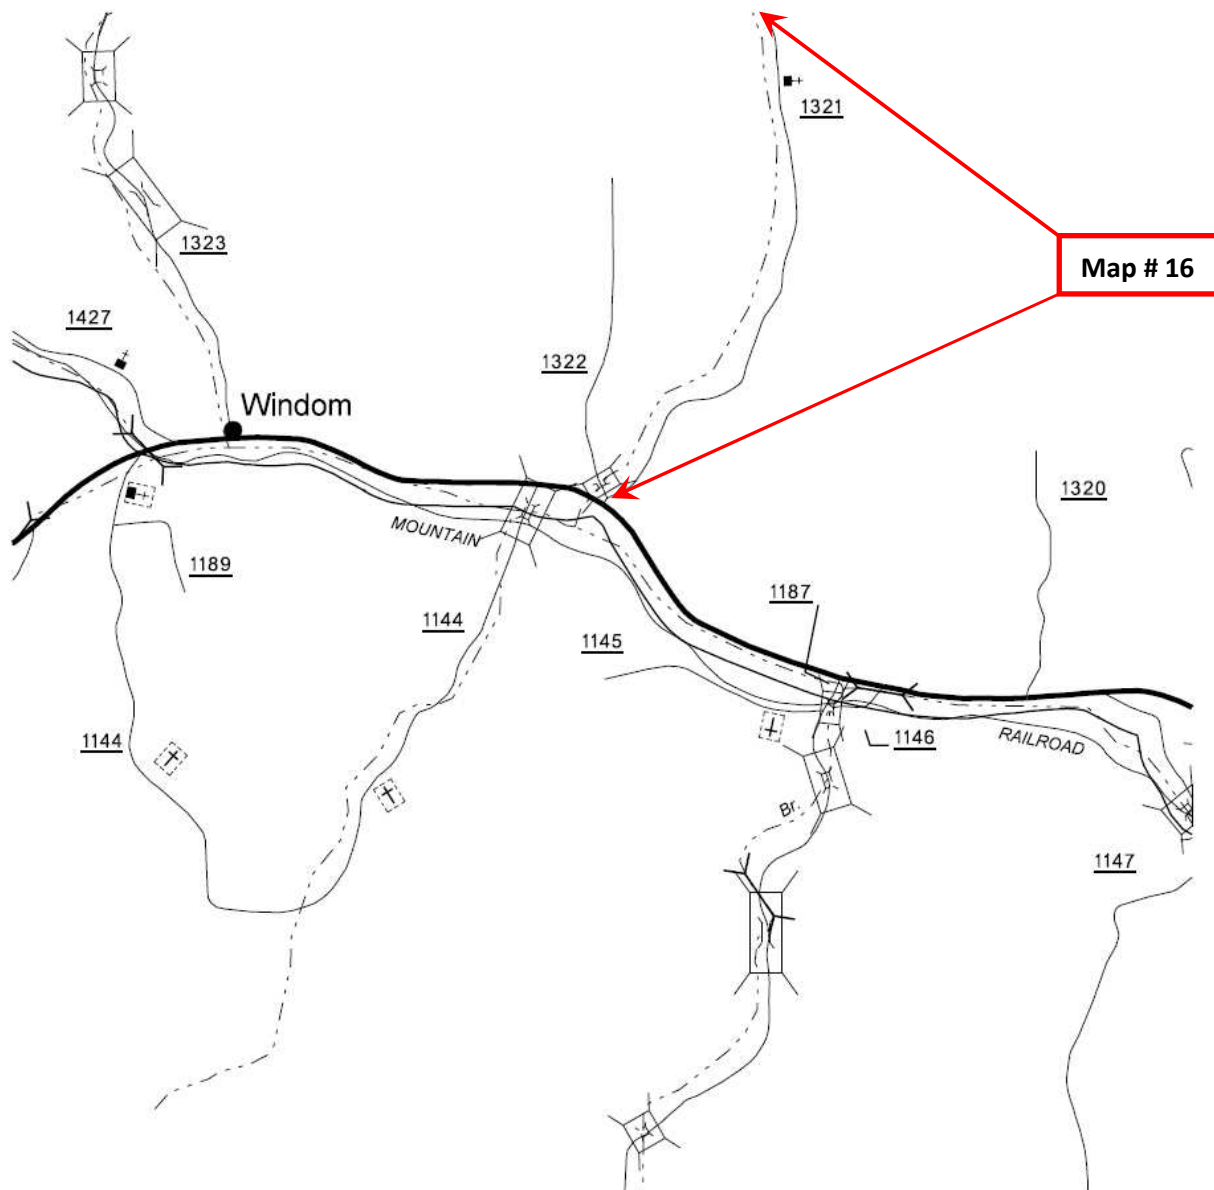


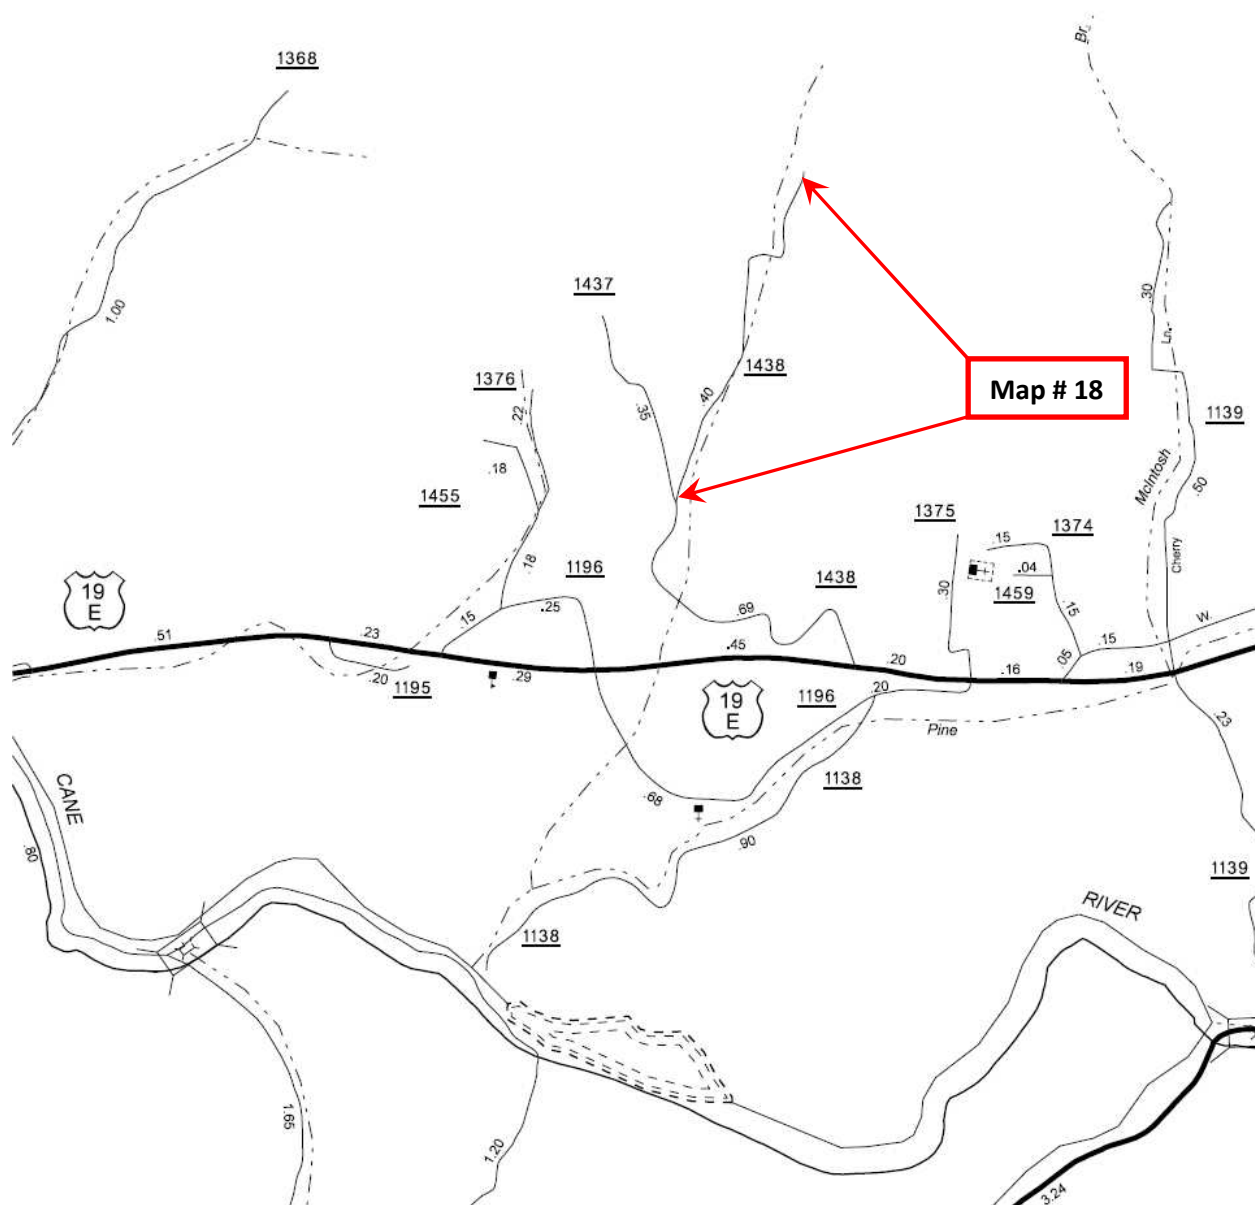

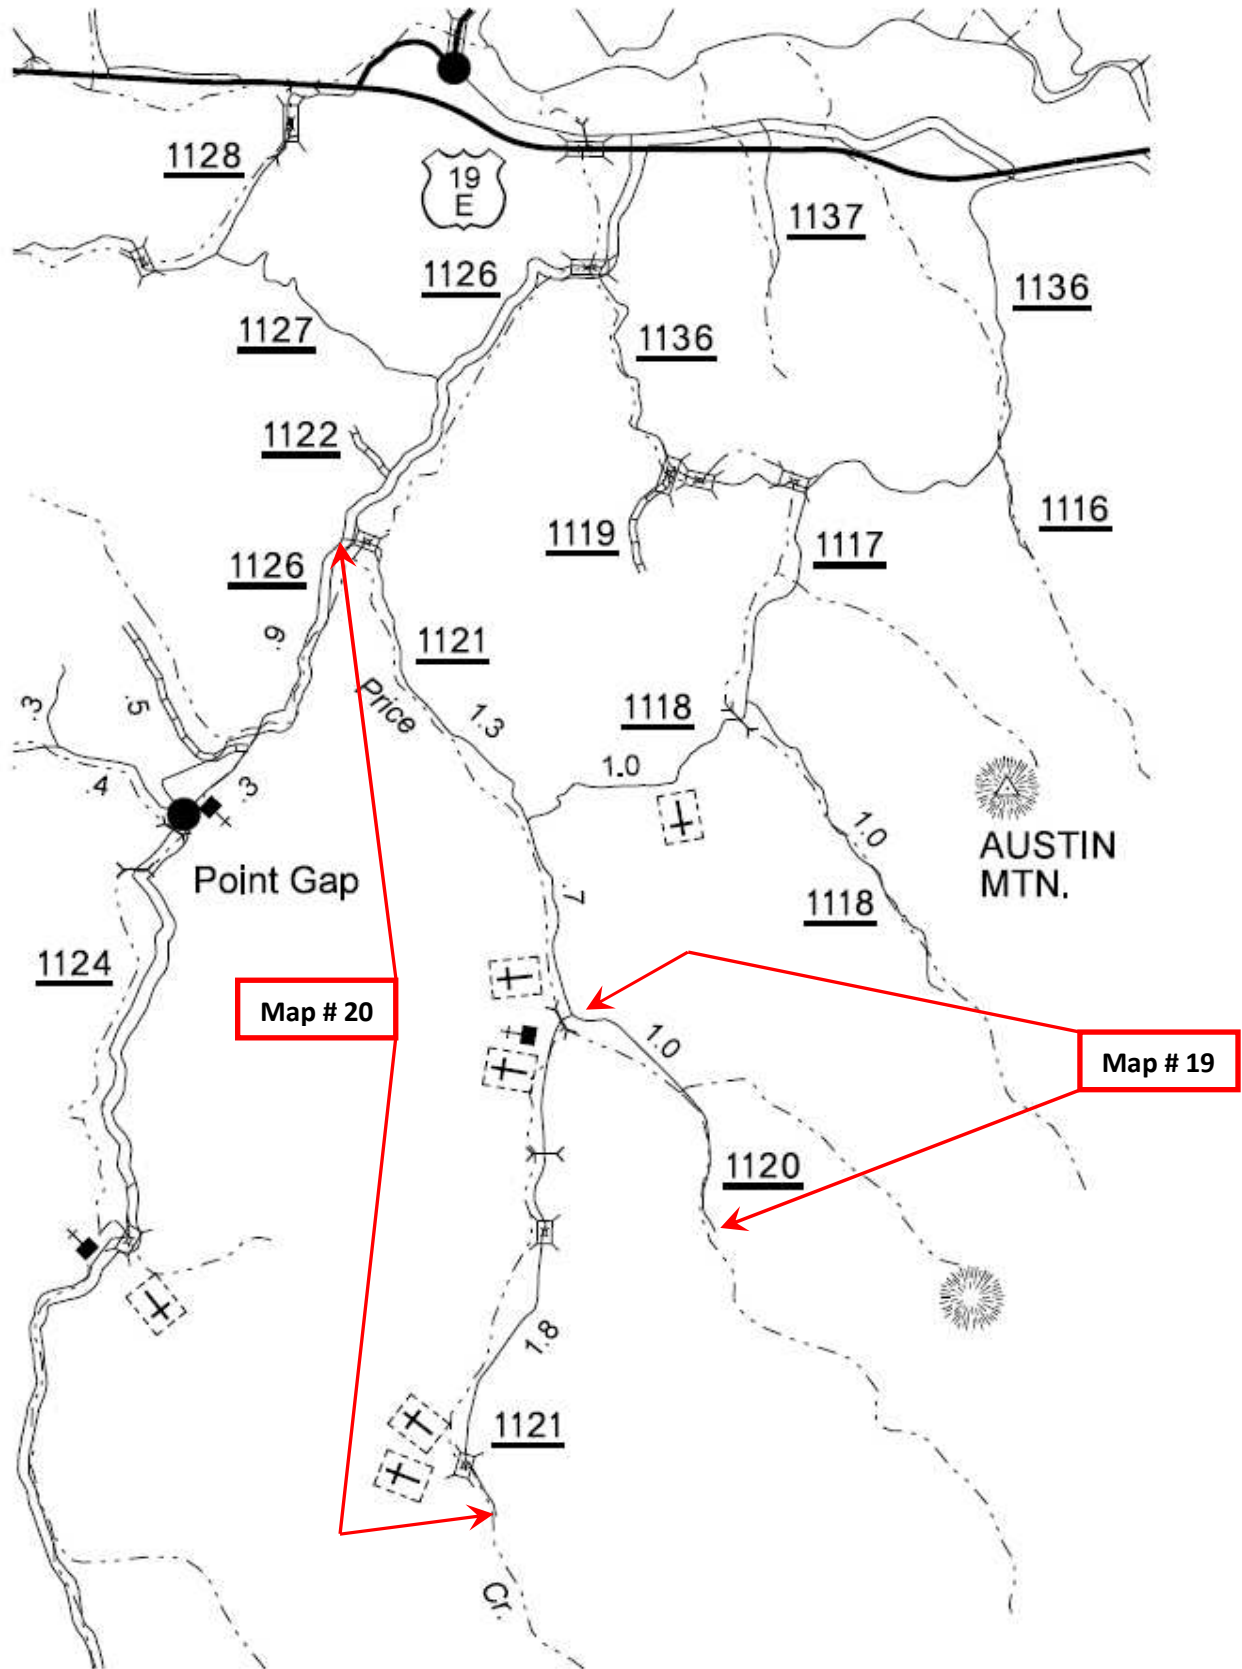


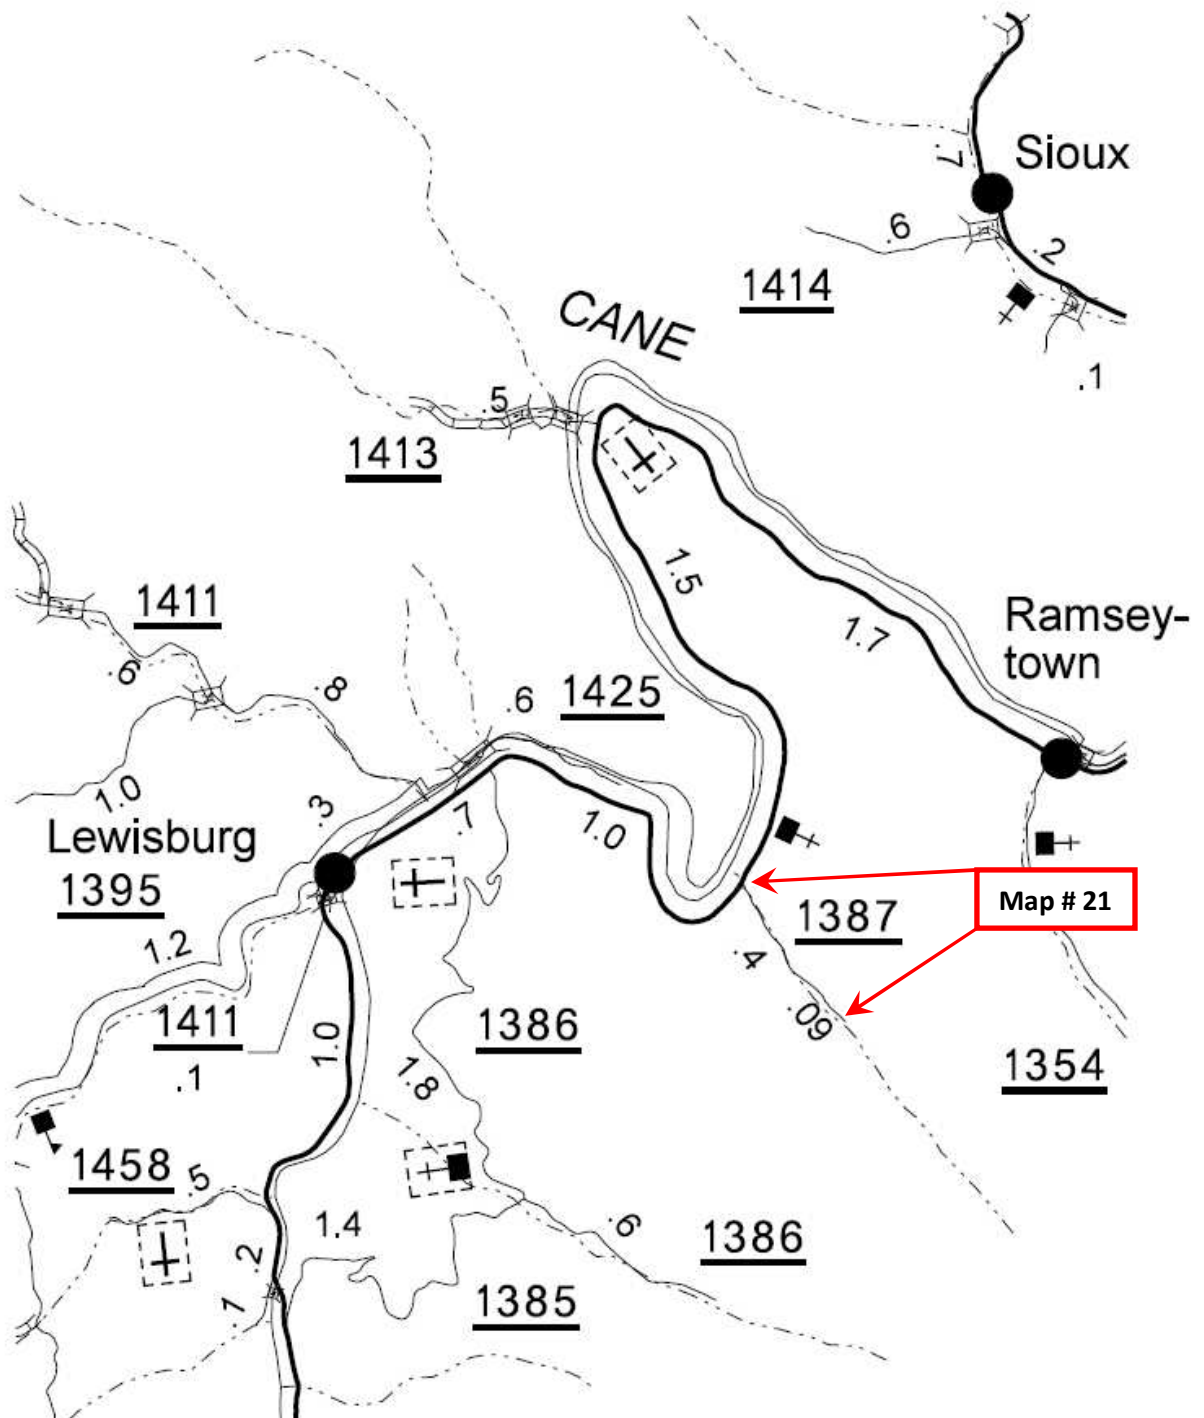




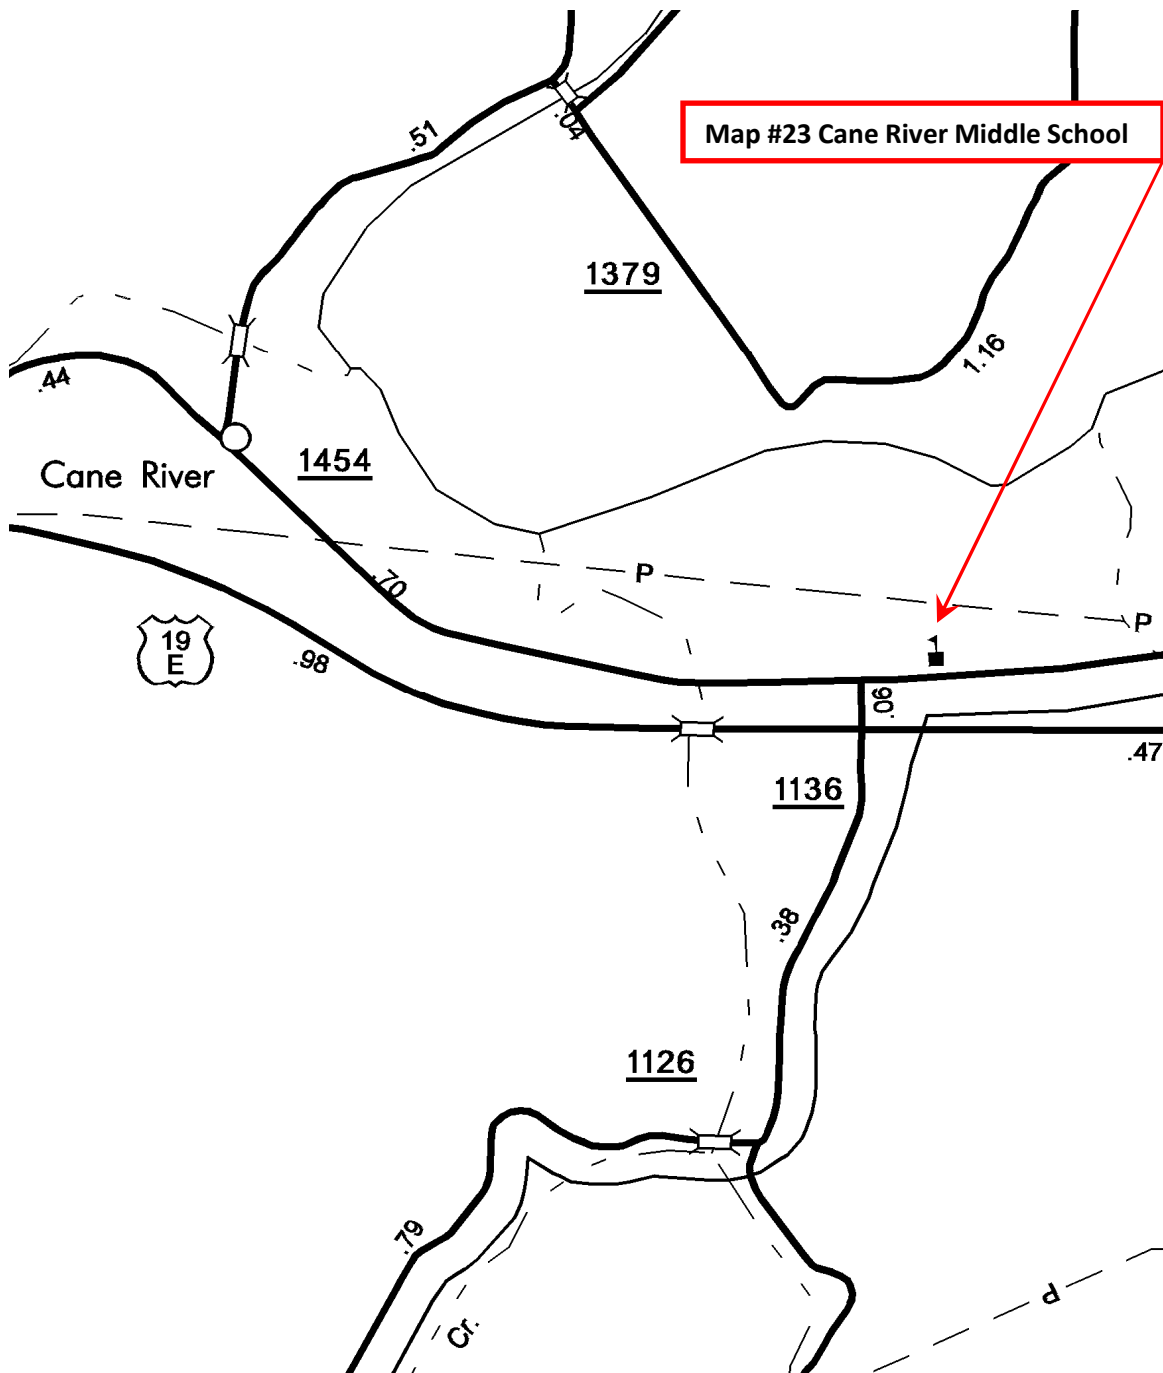

YANCEY COUNTY PAVING LOCATIONS

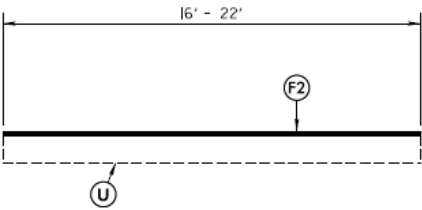

TYPICAL SECTION 1

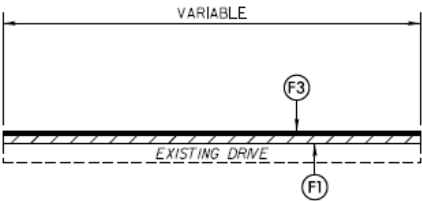

TYPICAL SECTION 2

PAVEMENT SCHEDULE	
F1	ASPHALT SURFACE TREATMENT, MAT COAT, #5 STONE
F2	ASPHALT SURFACE TREATMENT, SPLIT SEAL
F3	ASPHALT SURFACE TREATMENT, TRIPLE SEAL
U	EXISTING PAVEMENT

TYPICAL SECTIONS FOR PAVING LOCATIONS

										PROJECT NO.	SHEET NO.	TOTAL NO.
										13SP.20574.25, 13SP.21004.14		
										13.210011,		
SUMMARY OF QUANTITIES												
PROJECT	COUNTY	MAP	ROUTE	DESCRIPTION	TYP	FINAL SURFACE TESTING REQUIRED	LENGTH	WIDTH	CONDITIONING EXISTING BASE	ASPHALT SURFACE TREATMENT, MATCOAT, #5 STONE	ASPHALT SURFACE TREATMENT, SPLIT SEAL	ASPHALT SURFACE TREATMENT, TRIPLE SEAL
NO		NO			NO		MI	FT	MSY	SY	SY	SY
13SP.20574.25	Madison	1	SR 1143 (LOWER BRUSH CR)	FROM SR 1144 TO US 25/70	1	NO	0.8	22			10,325	
		2	SR 1144 (LOWER BRUSH CR)	FROM SR 1145 TO SR 1143	1	NO	0.2	22			2,581	
		3	SR 1303 (LOWER SHUT IN)		1	NO	0.9	18			9,504	
		4	SR 1184 (EAST LAWSON RD)	FROM US 25/70 TO EOM	1	NO	0.3	18			3,168	
		5	SR 1319 (STACKHOUSE RD)	FROM EOP TO EOP	1	NO	2	16			18,773	
		6	SR 1405 (UPPER THOMAS BR)	FROM US 25/70 TO EOP	1	NO	0.4	18			4,224	
		7	SR 1576 (BEND OF IVY RD)	FROM SR 1574 TO SR 1611	1	NO	0.7	18			7,392	
		8	SR 1574 (HAZEL BROOK RD)	FROM SR 1569 TO SR 1576	1	NO	1.7	18			17,952	
		9	SR 1569 (BULL CREEK RD)	FROM SR 1570 TO SR 1574	1	NO	0.7	18			7,392	
		10	SR 1549 (CALVIN EDNEY RD)	FROM SR 1631 TO NC 213	1	NO	1.3	20			15,253	
TOTAL FOR PROJ NO. 13SP.20574.25							9				96,564	
13SP.21004.14	Yancey	11	SR 1347 (PARSON BRANCH)	FROM SR 1345 TO EOM	1	NO	0.8	18			8,448	
		12	SR 1458 (BUTTER SOP RD)	FROM US 19W TO EOM	1	NO	0.5	18			5,280	
		13	SR 1415 (WHITE OAKS FLATS RD)	FROM US 19W TO EOM	1	NO	1.2	18			12,672	
		14	SR 1414 (HOLLOWAY RD)	FROM US 19W TO EOM	1	NO	0.6	18			6,336	
		15	SR 1345 (PETERSON BRANCH)	FROM SR 1336 TO EOM	1	NO	1	18			10,560	
		16	SR 1321 (PLUM BRANCH RD)	FROM US 19E TO EOM	1	NO	1.4	18			14,784	
		17	SR 1340 (HORTON HILL RD)	FROM SR 1344 TO SR 1417	1	NO	2.3	18			24,288	
		18	SR 1438 (MOUNTAIN VIEW)	FROM SR 1437 TO EOM	1	NO	0.4	18			4,224	
		19	SR 1120 (BLANKENSHIP CR)	FROM SR 1121 TO EOM	1	NO	0.9	18			9,504	
		20	SR 1121 (PRICES CREEK RD)	FROM SR 1126 TO EOM	1	NO	3.6	18			38,016	
		21	SR 1387 (BLOODY FORK RD)	FROM US 19W TO EOM	1	NO	0.5	18			5,280	
TOTAL FOR PROJ NO. 13SP.21004.14							13.2				139,392	
13.210011	Yancey	22	YANCEY LEARNING ACADEMY	FROM SR 1427	2	NO			1.48	1,412		1,412
		23	CANE RIVER MIDDLE SCHOOL	FROM SR 1454	2	NO			13.53	12,884		12,884
TOTAL FOR PROJ NO. 13.210011							0		15.01	14,296		14,296
GRAND TOTAL							22.2		15.01	14,296	235,956	14,296

SUMMARY OF QUANTITIES FOR PAVING LOCATIONS